



GROUND FLOOR PLAN

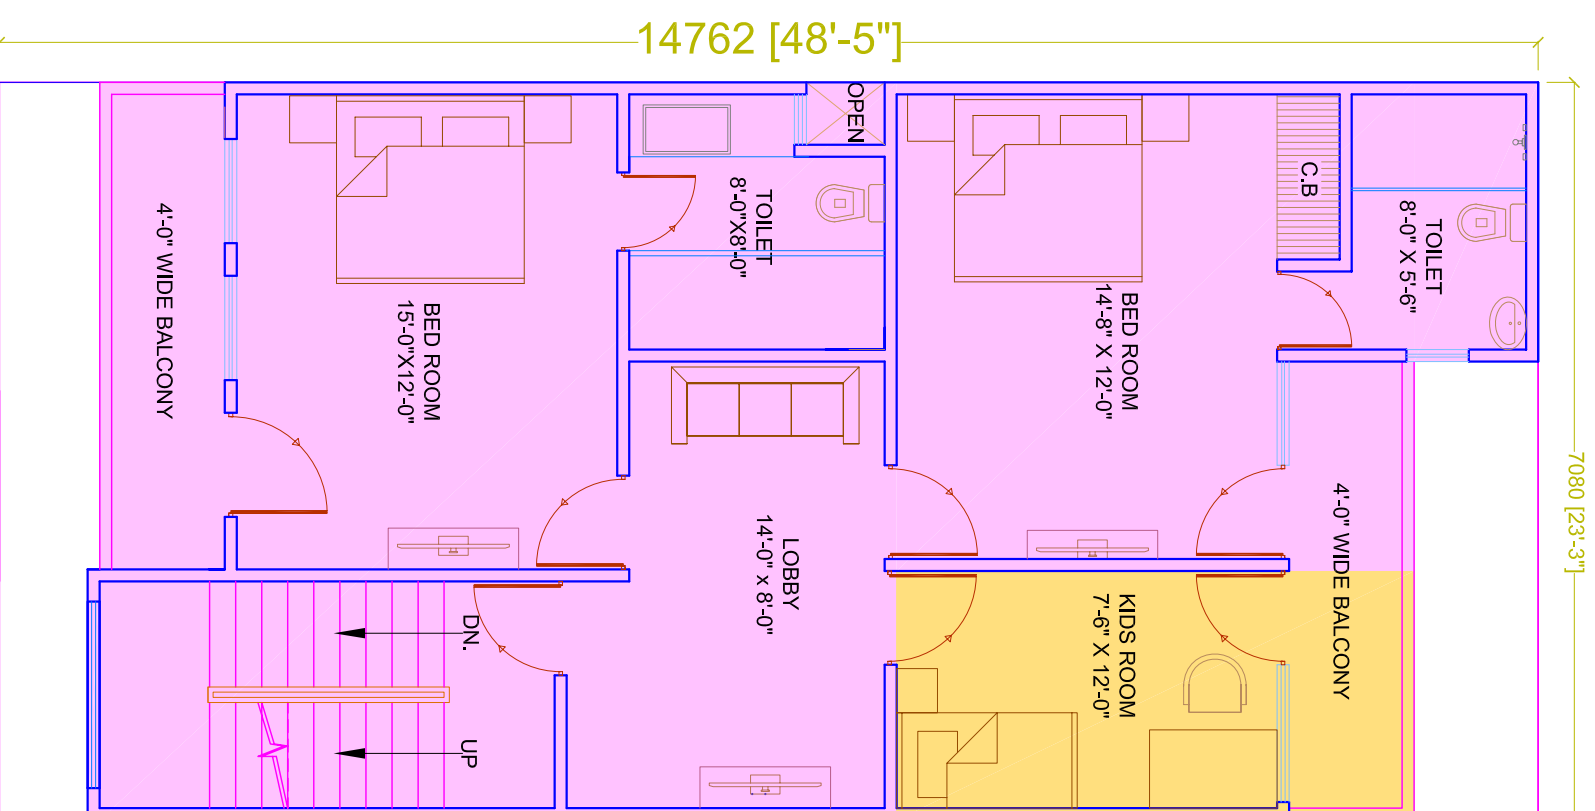

FIRST FLOOR PLAN

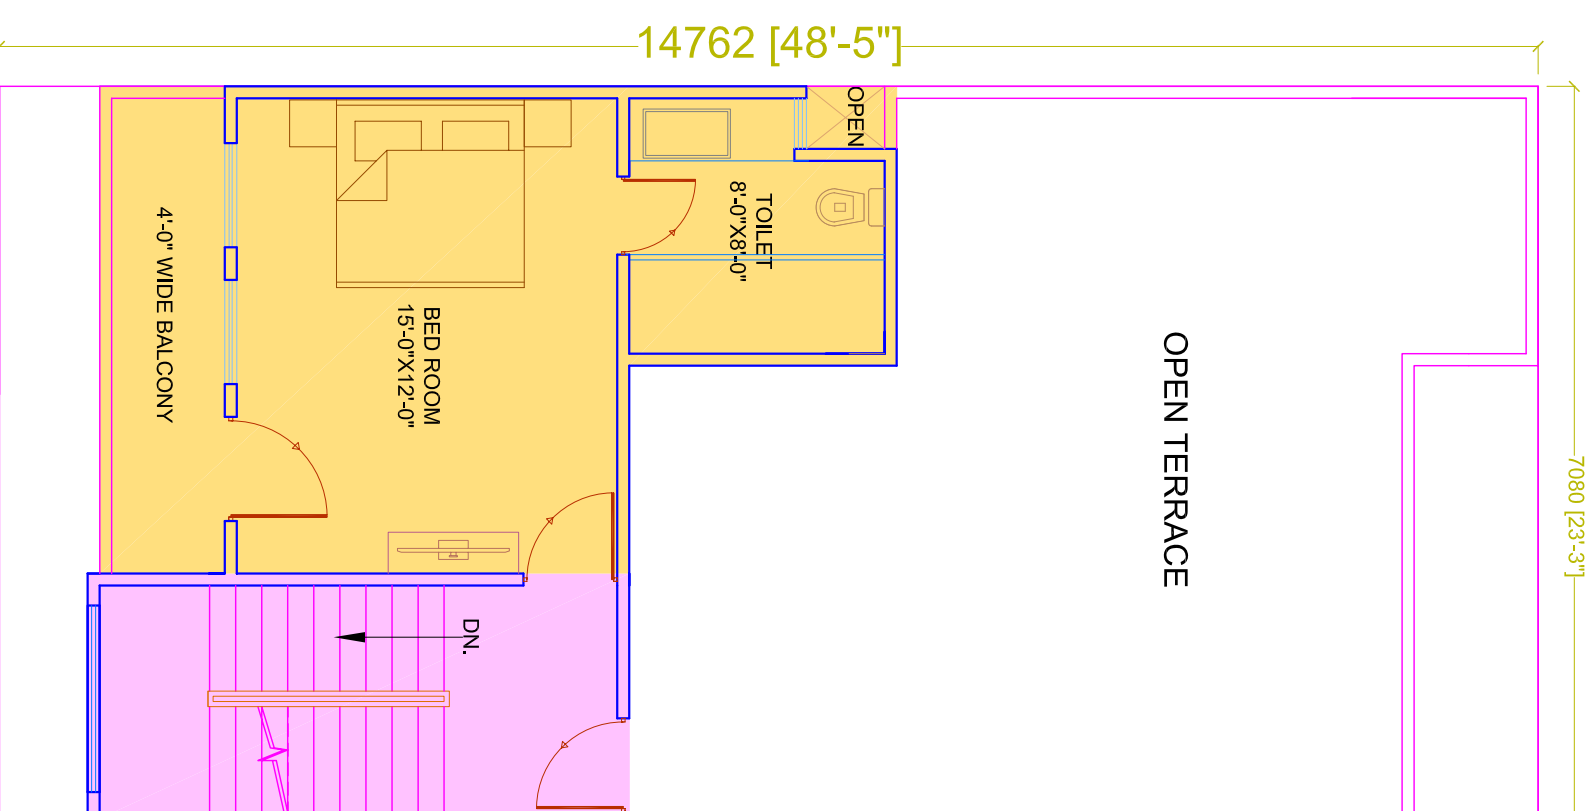

SECOND FLOOR PLAN

PLOT AREA = 1125 SQFT. (125 SQYRD.)

FLOOR	SYMBOL	AREA(IN SQFT.)
TOTAL CONSTRUCTED AREA BY US		2000
EXPANDABLE AREA		457

PROJECT :-
UPCOUNTRY

BUILDERS & PROMOTER :-
SUPERTECH

DRAWING TITLE :-
PLOT AREA = 1125 SQFT. (125 SQYRD.)
PLOT SIZE = (7.08 X 14.76) MTS.

ARCHITECTS :-
SPACE DESIGNERS

ARCHITECTS AND INTERIOR DESIGNERS, LANDSCAPE
 1306, SECTOR-5, VASUNDHARA, GHAZIABAD
 PH : 4125214, Mobile : 9811070399, 9811336231.

DRAWN BY :- AMBRISH
 CHECKED BY :- VISHAL
 DATED :-

SCALE N.T.S.

ARCHITECTS SIGN.

OWNERS SIGN