



GROUND FLOOR PLAN

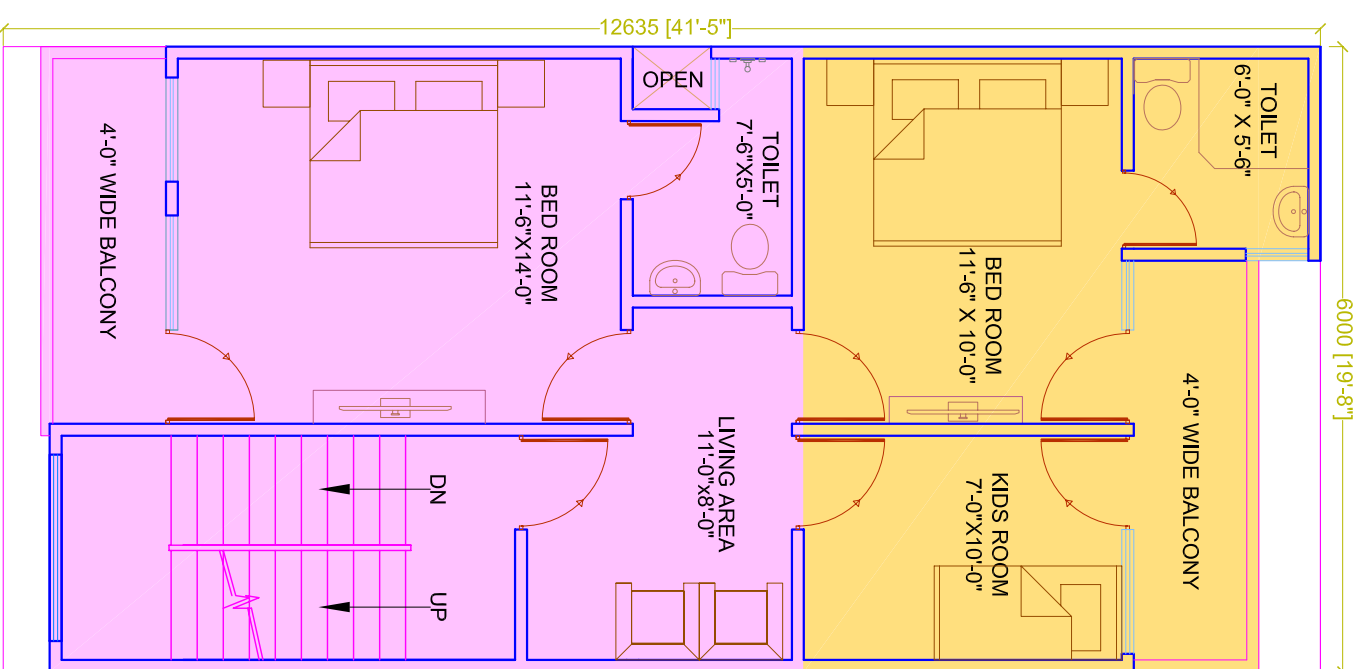

FIRST FLOOR PLAN

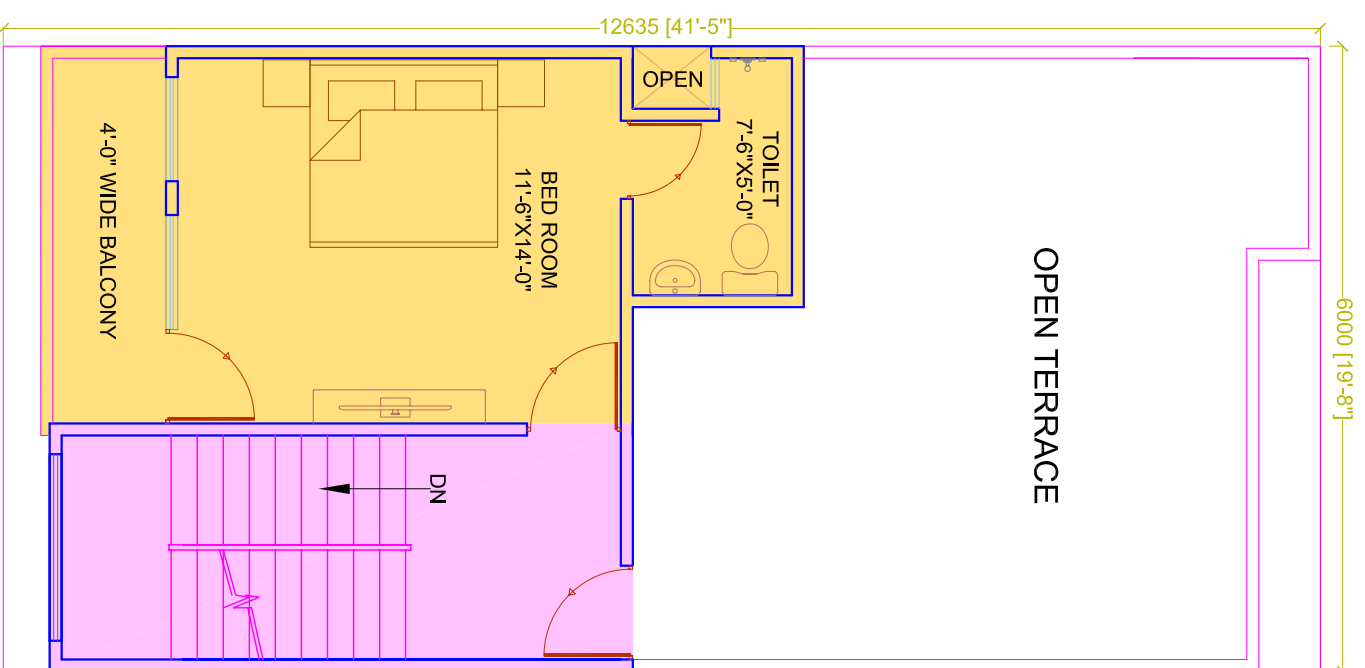

SECOND FLOOR PLAN

PLOT AREA = 810 SQFT. (90 SQYRD.)	
FLOOR	SYMBOL AREA(IN SQFT.)
TOTAL CONSTRUCTED AREA BY US	1400
EXPANDABLE AREA	560

PROJECT :-

UPCOUNTRY

BUILDERS & PROMOTER :-
SUPERTECH

DRAWING TITLE :-

PLOT AREA -810 SQFT. (90 SQYRD.)
PLOT SIZE = (6.0 X 12.63) MTS.

ARCHITECTS :-
SPACE DESIGNERS
ARCHITECTS AND INTERIOR DESIGNERS, LANDSCAPE

1306, SECTOR-5, VASUNDHARA, GHAZIABAD
PH : 4125214, Mobile : 9811070399, 9811336231.

DRAWN BY :- AMBRISH
CHECKED BY :- VISHAL
DATED :-

SCALE N.T.S.

ARCHITECTS SIGN.